



Front (North) Elevation 1:100



Rear (South) Elevation

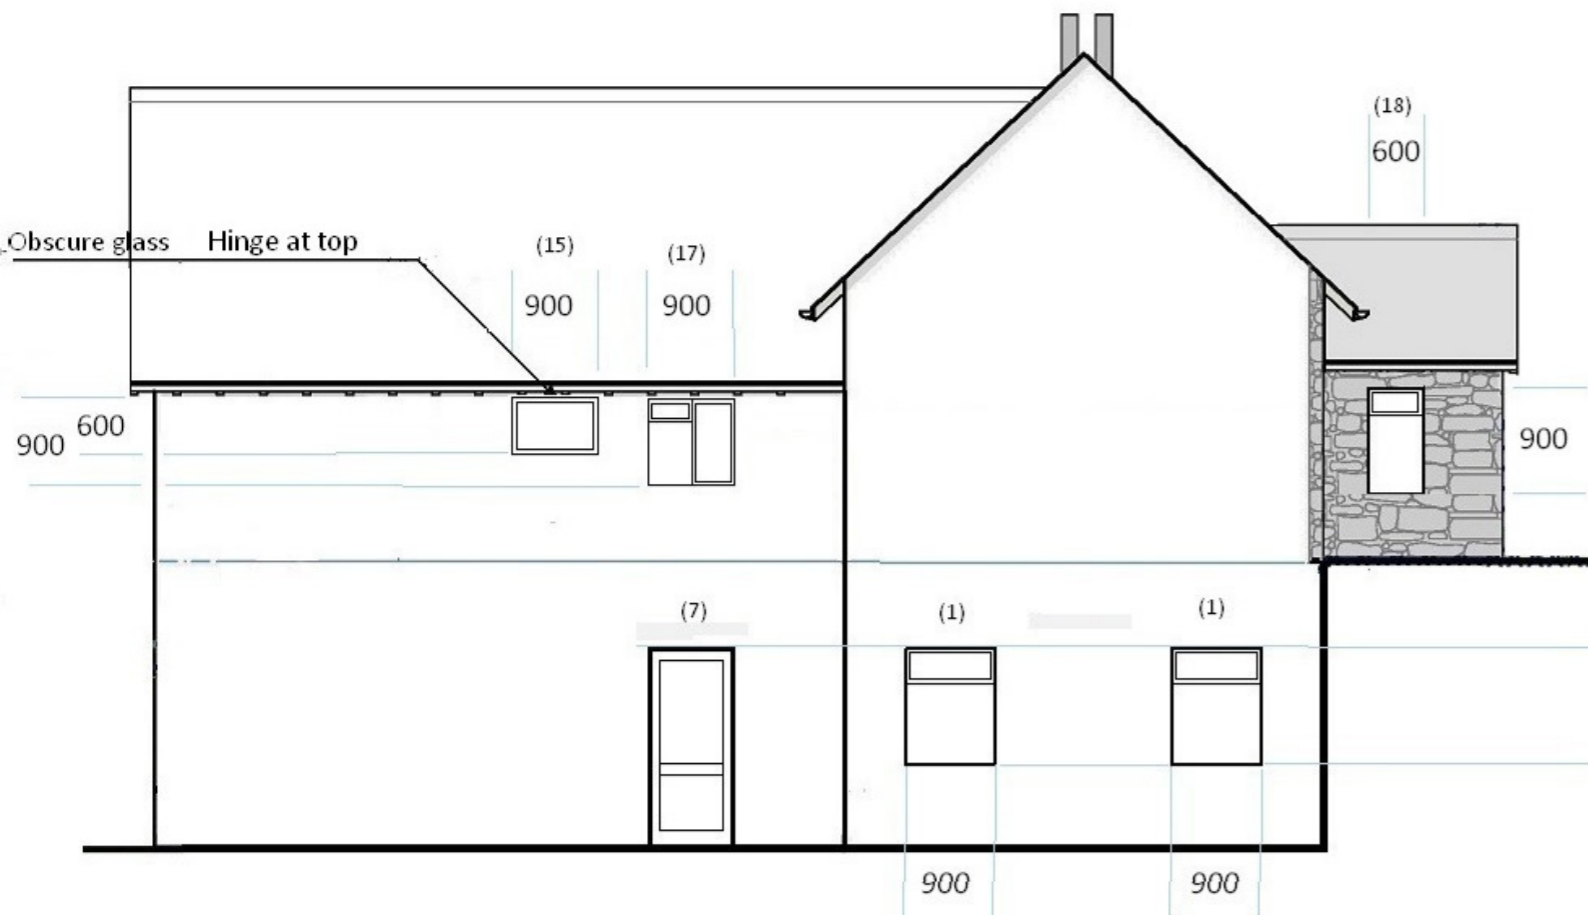

Side (East) Elevation

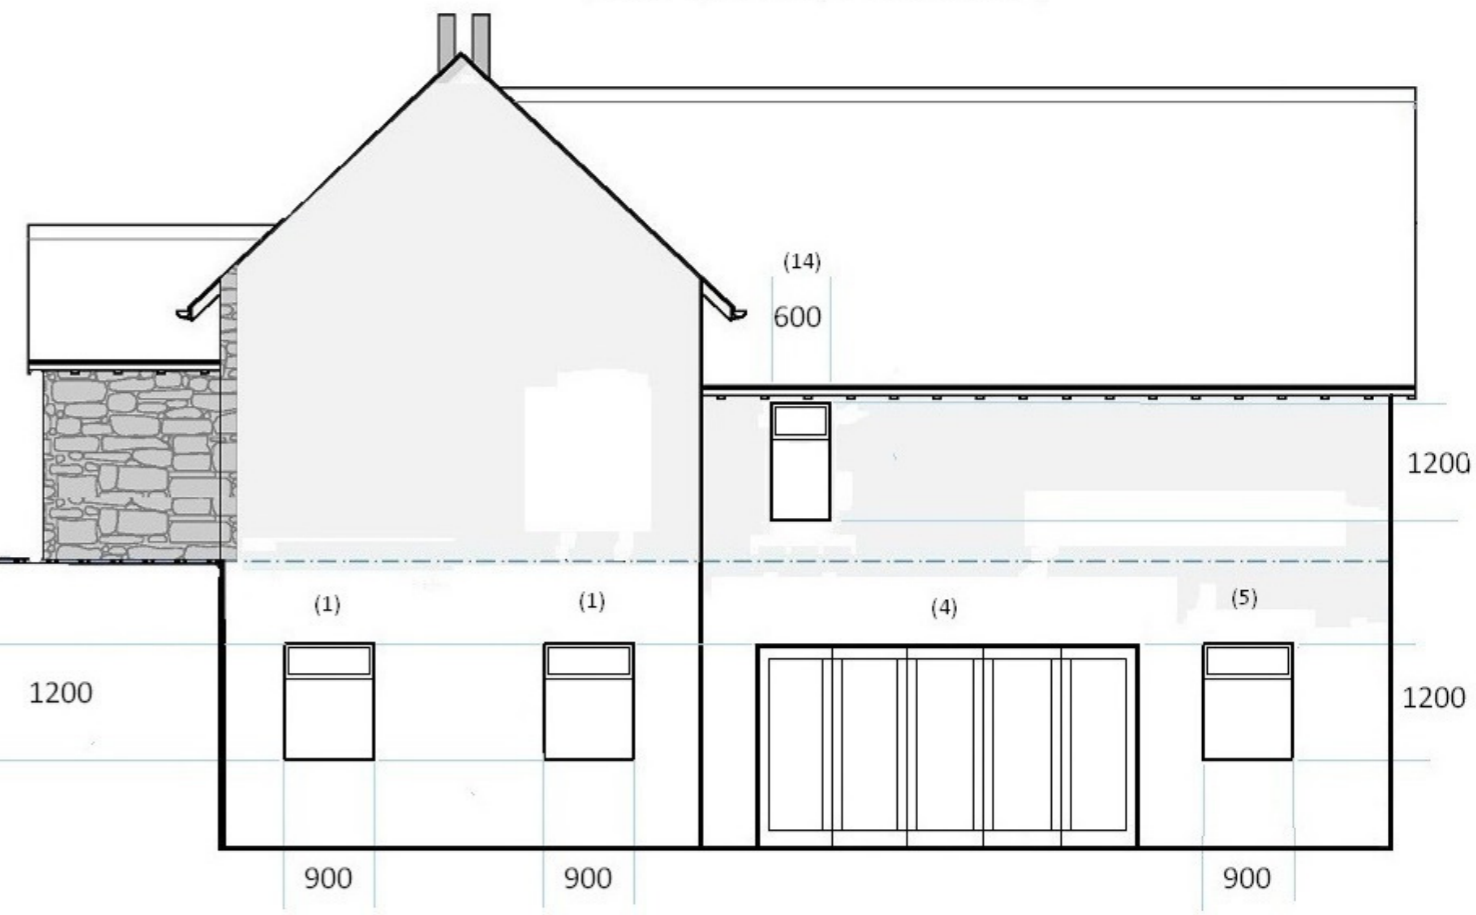

Side (West) Elevation

1:100